



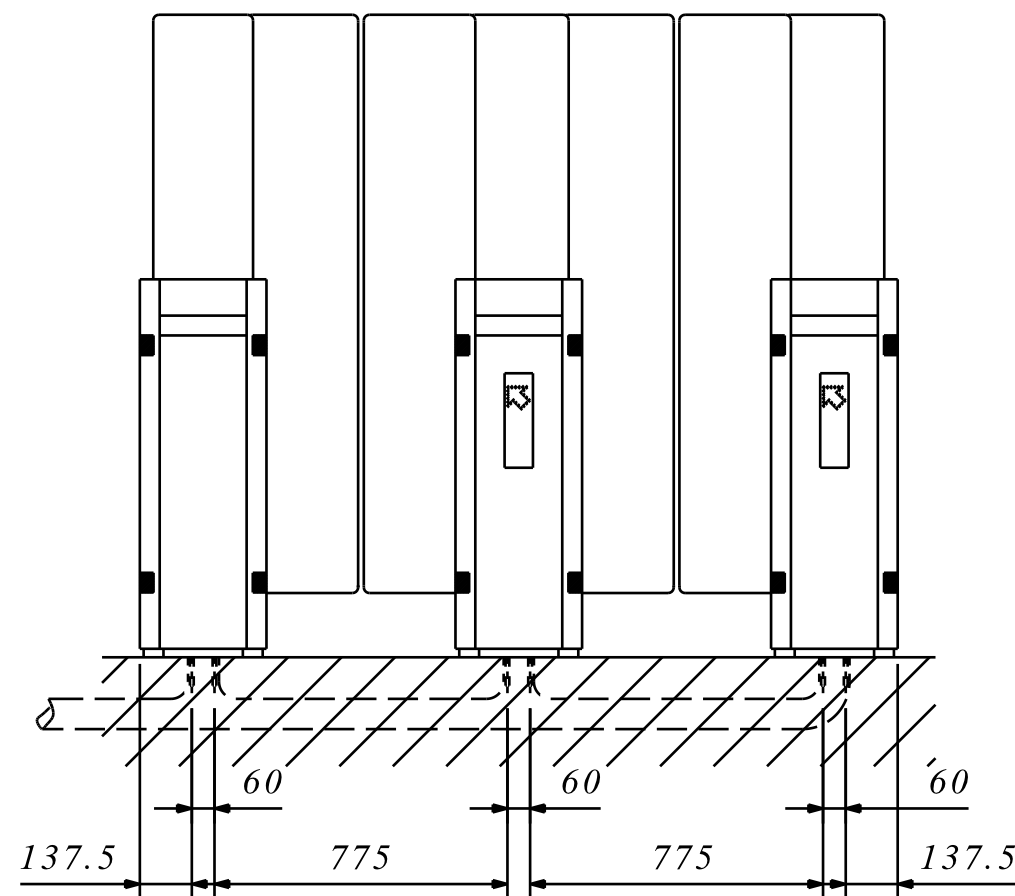

LEFT-HAND GATE INTERMEDIATE GATE RIGHT-HAND GATE

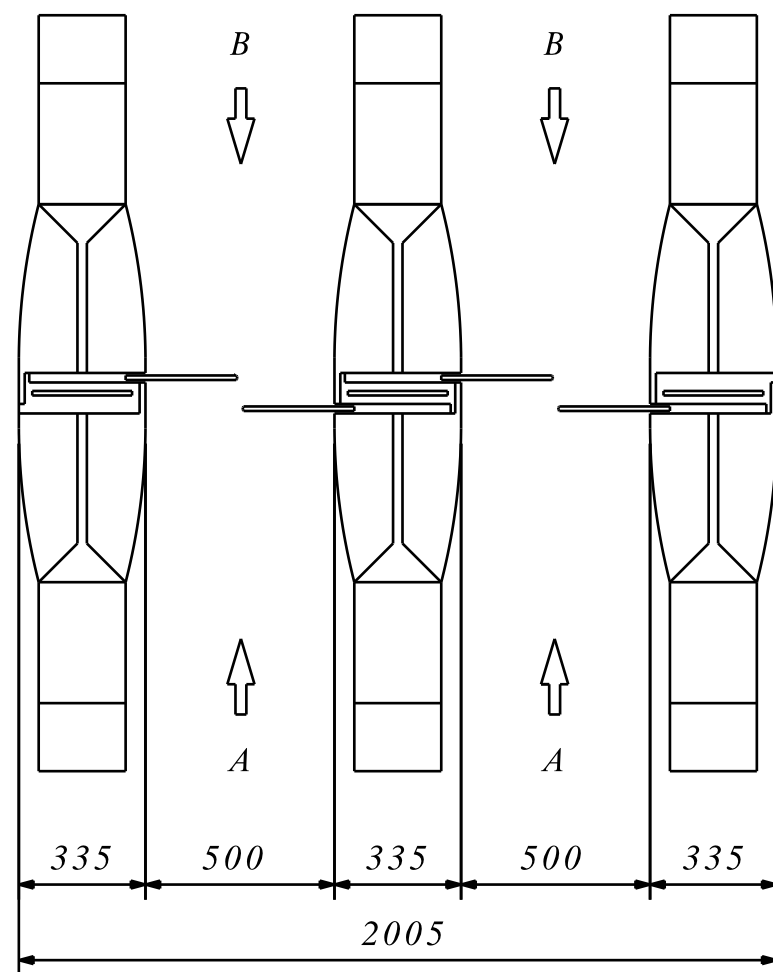

TO BE PROVIDED BY CLIENT :



- SEPARATE POWER SUPPLY FOR EACH RIGHT-HAND GATE AND INTERMEDIATE GATES IN 230V $\approx +\frac{1}{10}$ IN 3G2.5
- CONNECTION WITH EARTH WIRE 2.5 FROM LEFT-HAND GATE TO INTERMEDIATE GATE
- CONNECTION BETWEEN EACH UNIT IN 12 PARS 0.6 TYPE TPVF
- REMOTE COMMAND BETWEEN DESK AND RIGHT-HAND GATE AND INTERMEDIATE GATE IN 12 PARS 0.6 TYPE TPVF

SUPPLIED BY AUTOMATIC SYSTEMS :

- LIAISON CABLE BETWEEN EACH UNIT IN 4G1.5 TYPE LIYCY (MOTOR POWER SUPPLY)

NOTE :

- IN ANY CASE 3 M TAIL CABLE END MUST BE FORESEEN

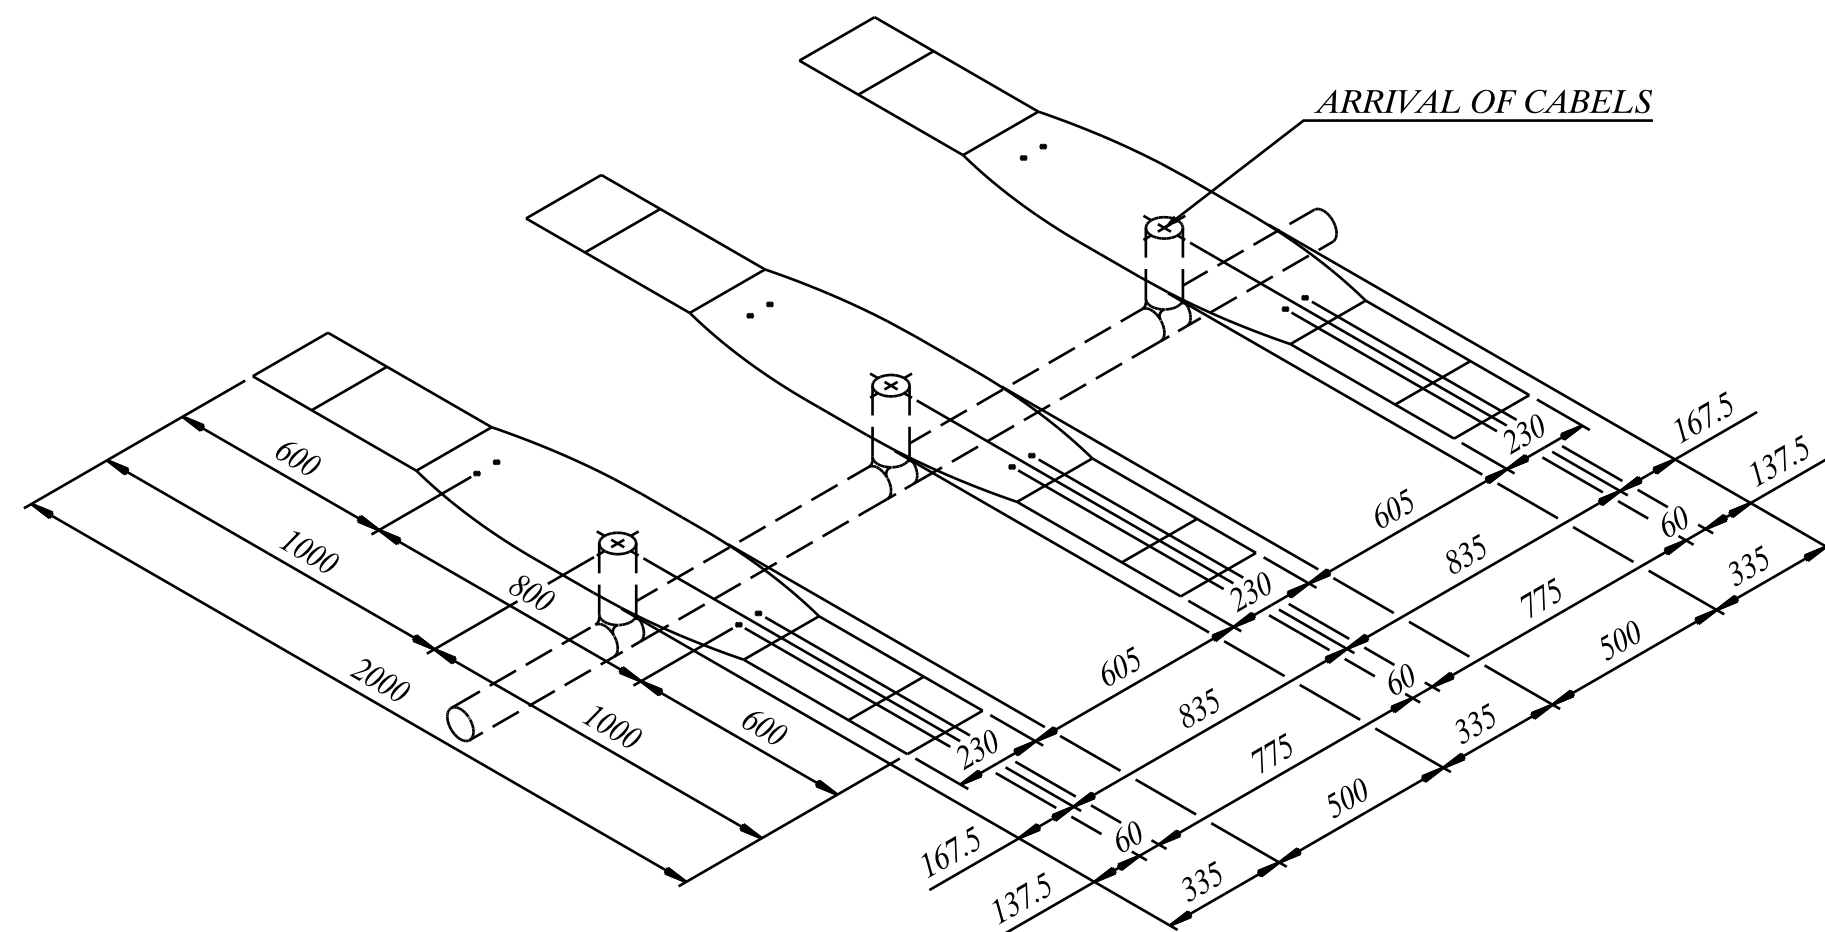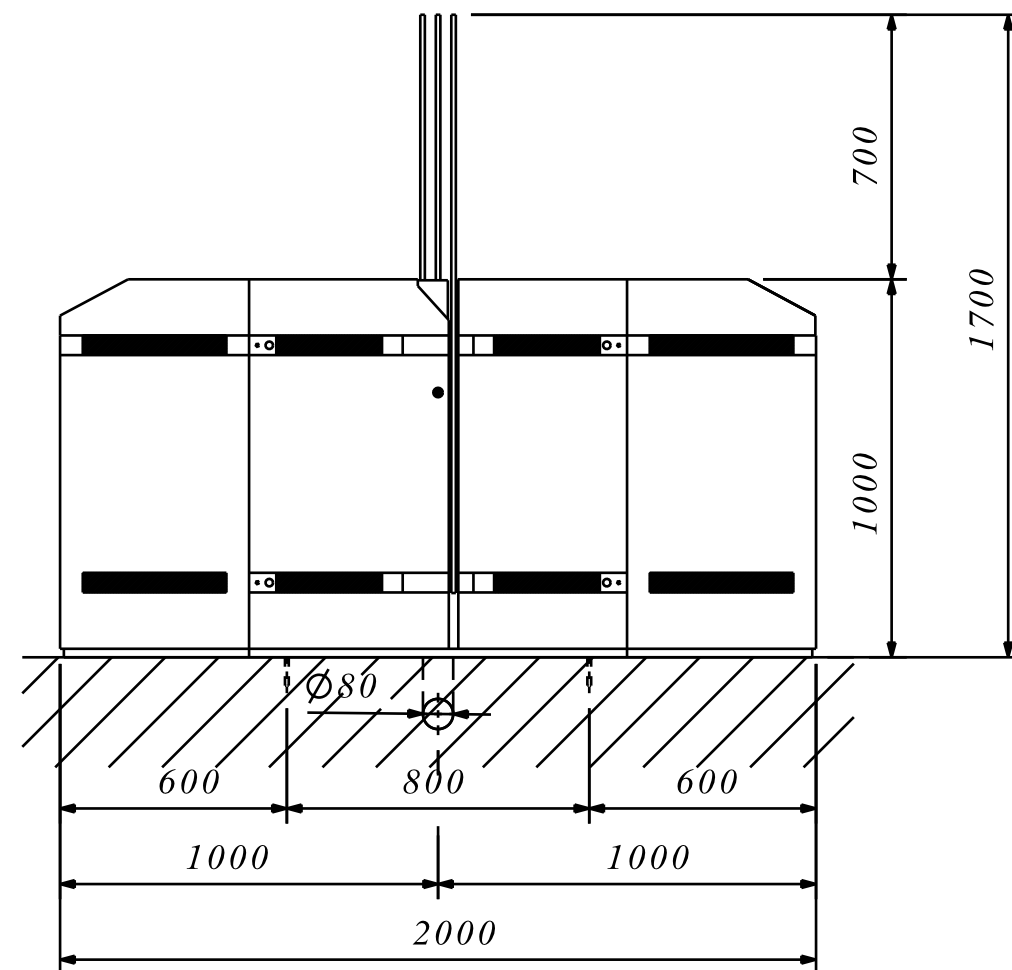

Les dimensions sont données en mm.
De afmetingen zijn gegeven in mm.
Ne pas mesurer sur le plan.
Niet meten op het plan.

B	MAUVAISE COTE (PAS 336 MAIS 335)	CF	27/01/2004
A	"AJOUT D'UNE VUE ISOMETRIQUE POUR FORAGE ET ALIM."	CF	23/07/02
INDICE : AANWIJZING :	MODIFICATIONS : WIJZIGINGEN :	PAR : DOOR :	DATE : DATUM :
DESIGNATION : BESTEMMING :	"HIGH SECUTITY" AUTOMATIC GATE TYPE PNG382		
CLIENT : KLANT :			
Ce plan est notre propriété et ne peut être cédé à des tiers ni être recopié sans autorisation écrite de Automatic Systems. Dit plan blijft onze eigendom en mag niet voorgelegd aan derden noch worden gekopieerd zonder schriftelijke toelating van Automatic Systems.			

 Avenue Mercator. 5 - B-1300 Wavre www.automaticsystems-group.com	DESSINE : GETEKEND :	DATE : DATUM :	N° DOSSIER : N° DOSSIER :	
	SL	15/12/2002	-----	
	VERIFIE : NAGEZIEN :	ECHELLE : SCHAAL :	PLAN N° : PLAN N° :	
	SL	1/20	CH3520-gb	B